



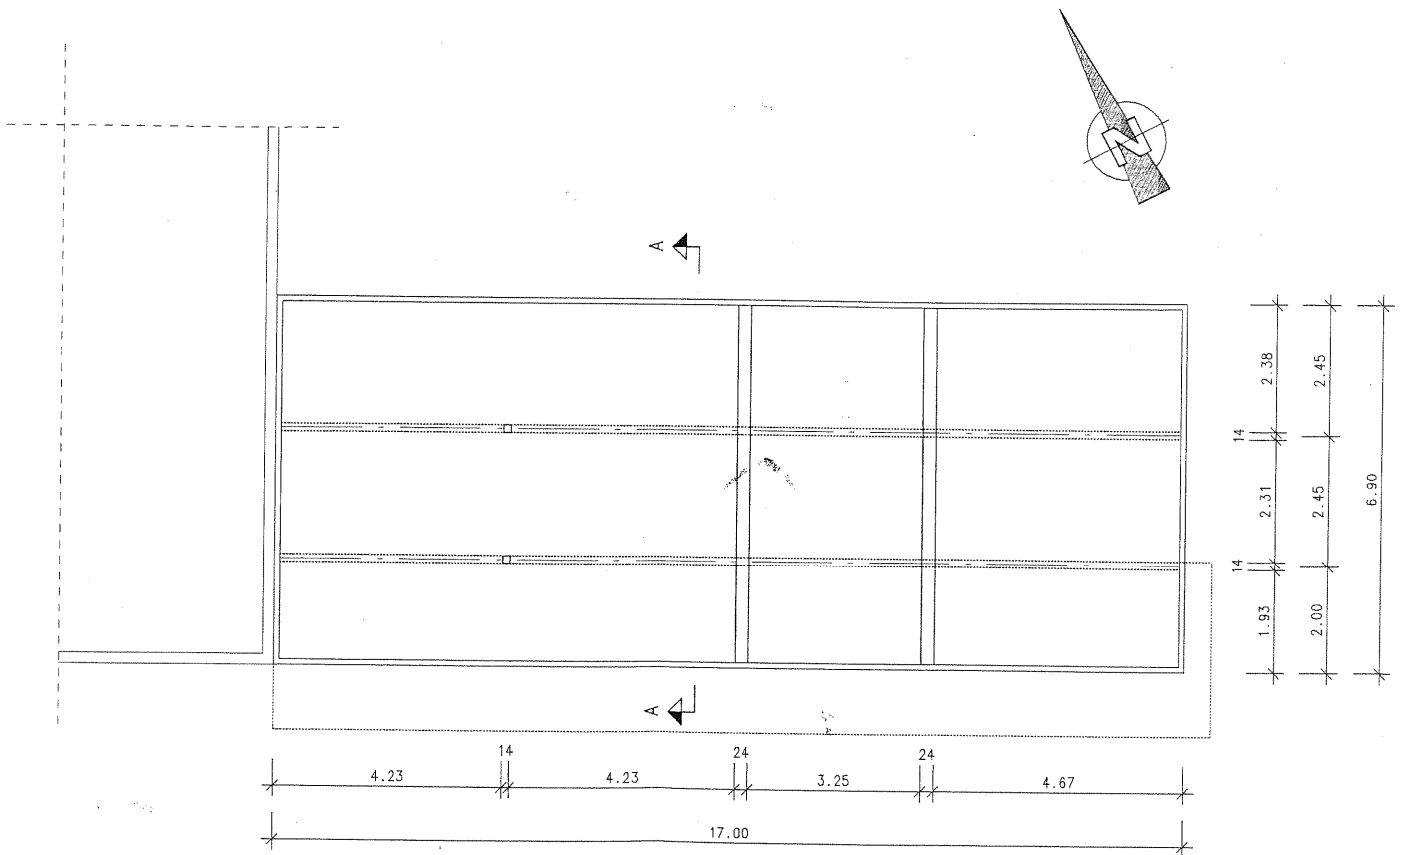

Grundriss

M. 1:100

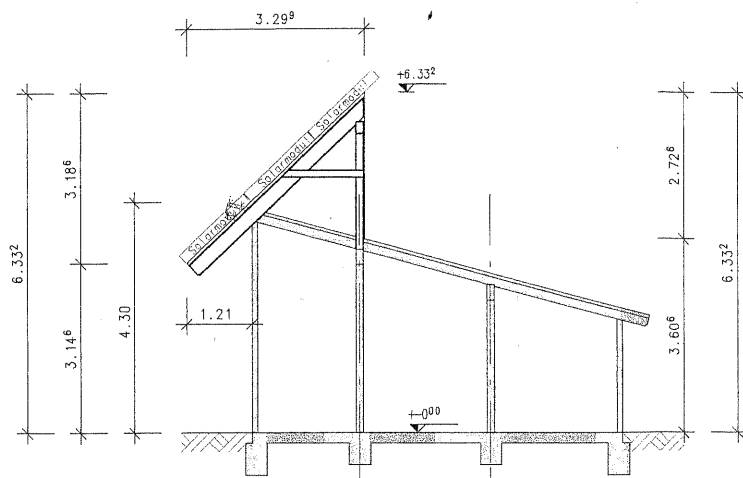

Schnitt A-A

M. 1:100