


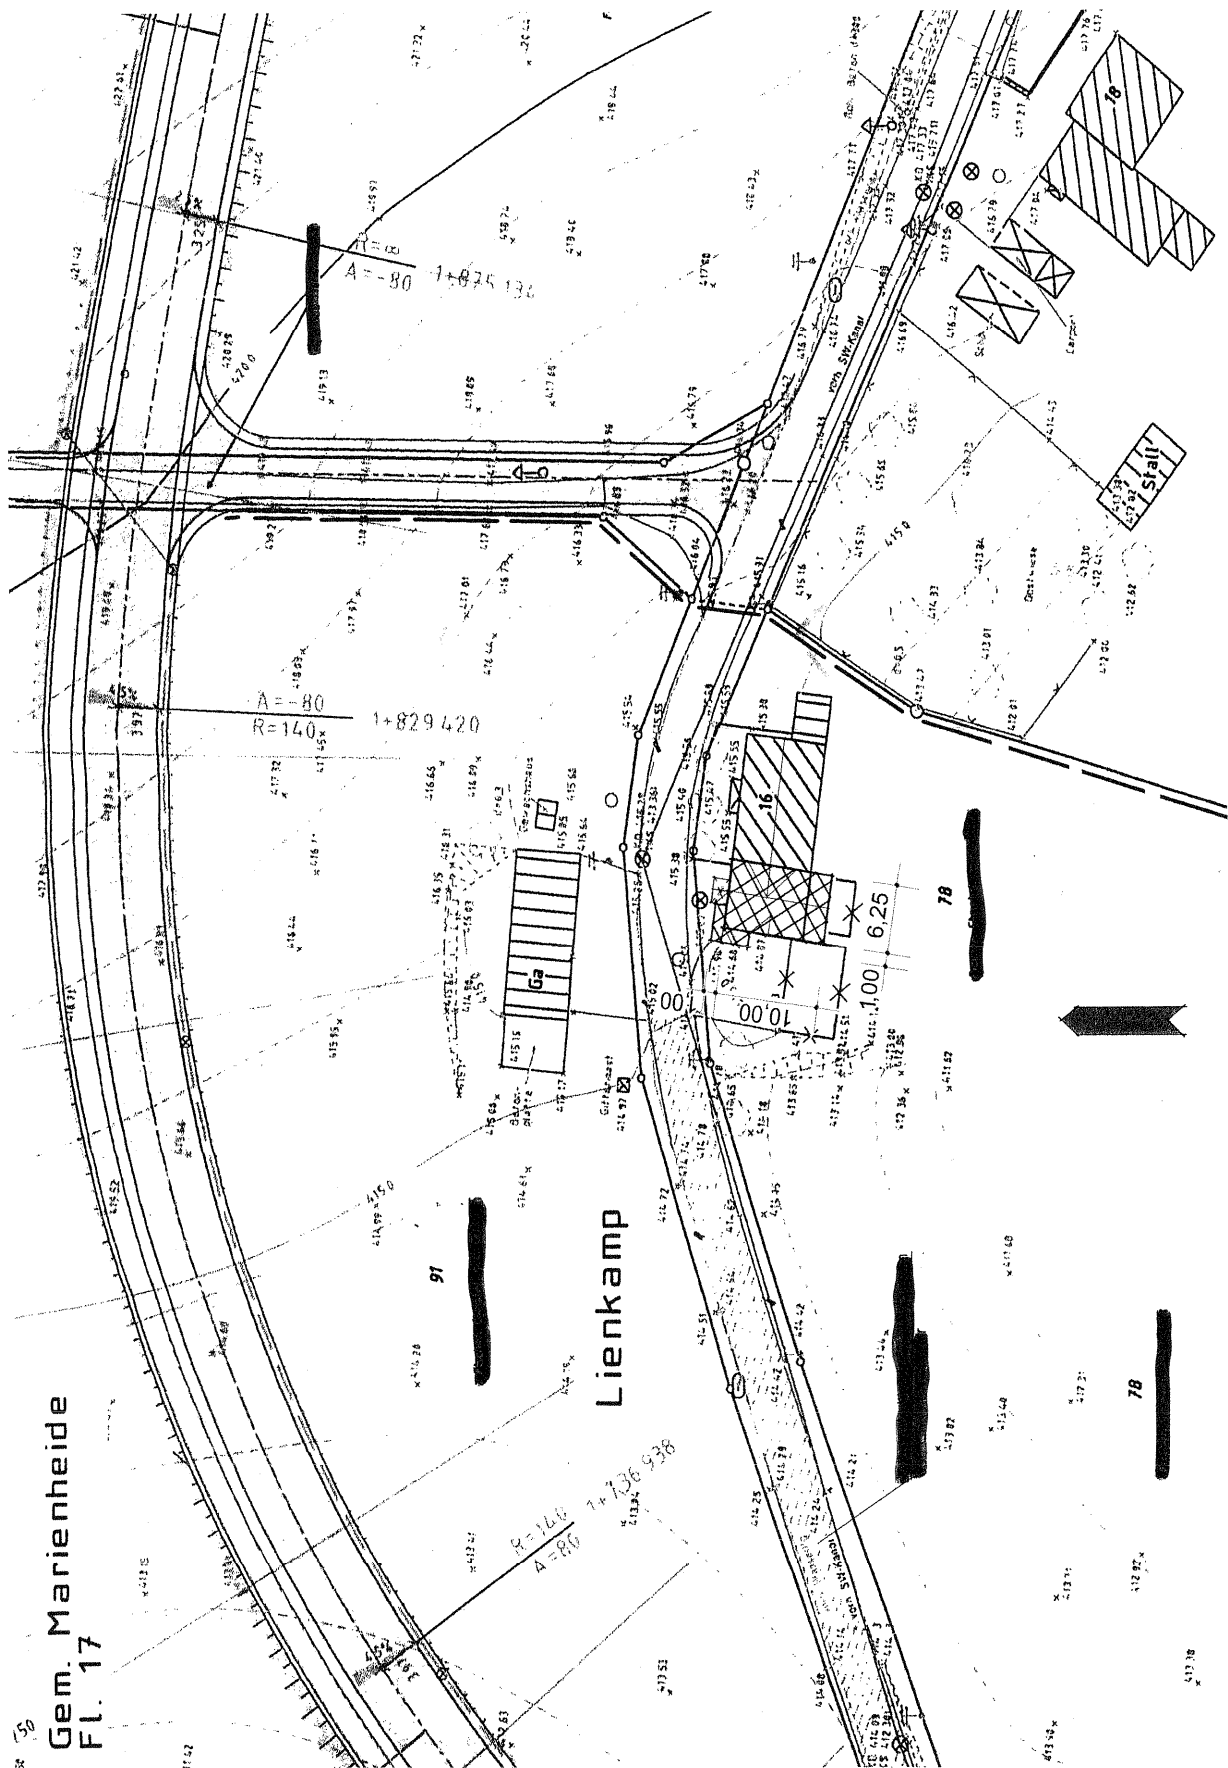

Lageplan M 1 : 500

Gem. Marienheide
Fl. 17

Lienkamp

78

91

78

$R=140$
 $A=80$

$A=80$
 $R=140$

$A=80$
 $R=140$

$R=140$
 $A=80$